


Intervento 2 Km 1+000 scala 1:1000

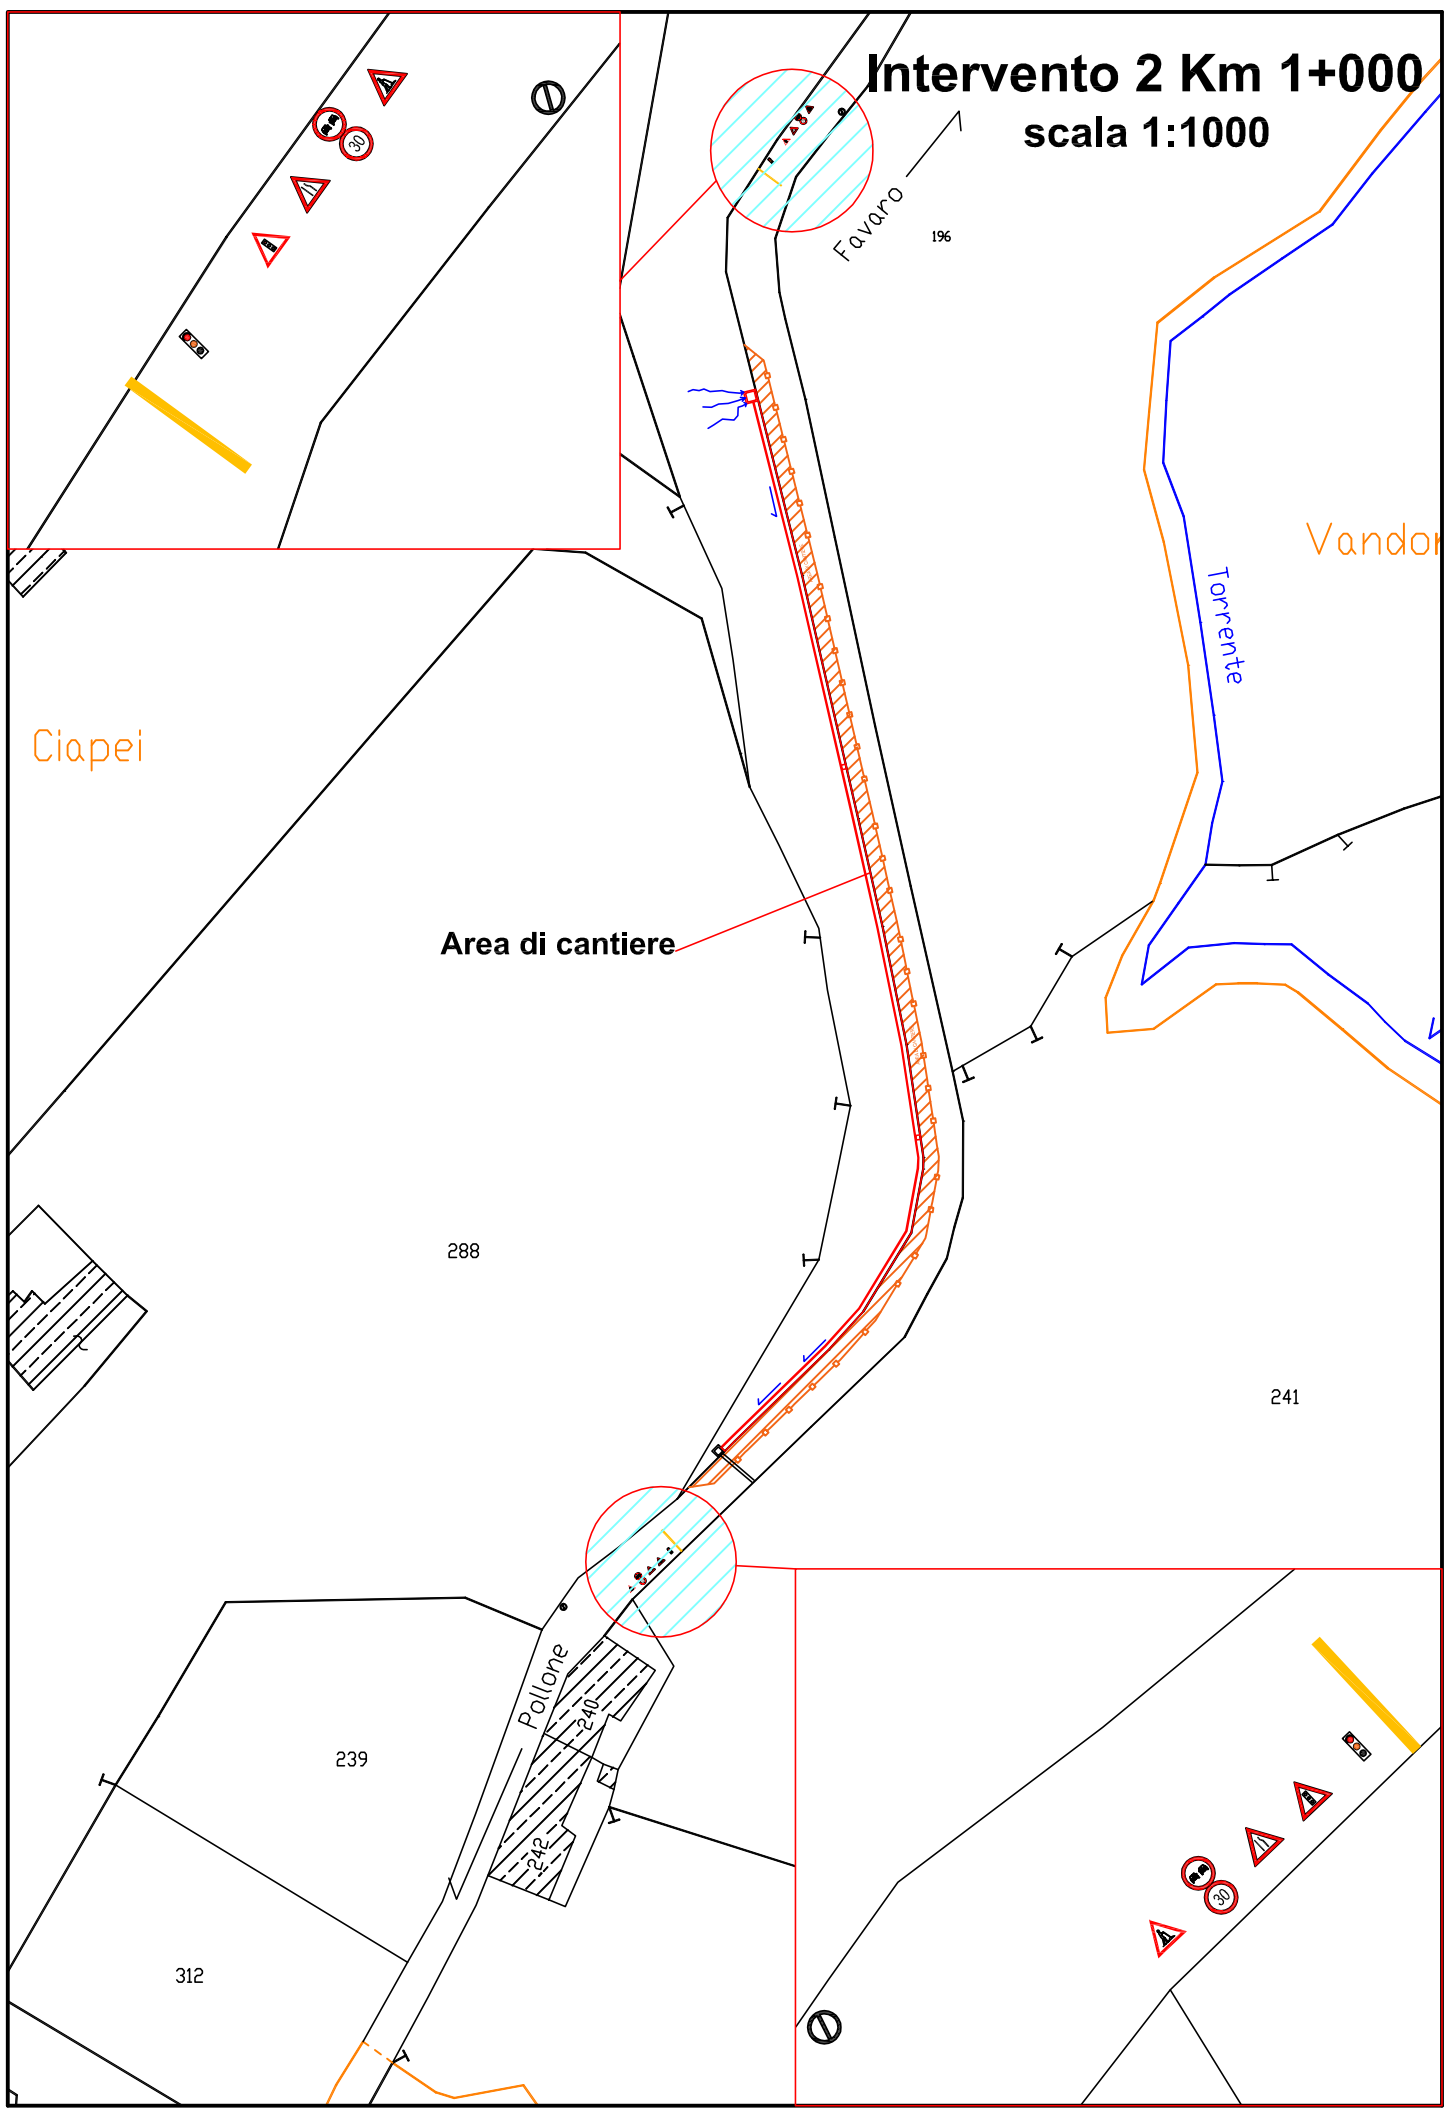

Favaro 196

Vandoro

Torrente

Area di cantiere

288

241

Pollione

239

312

Ciapei